


SCHEMATIC OF WASTEWATER FLOW AND PROPOSED FLOW METER AND SAMPLER LOCATIONS

A:\TaylorvilleSanDist\0704801\Draw\Exhibit\1
 FILE: EXHIBIT 1.dwg
 UPDATE BY: tjet
 SURVEY BOOK #
 DATE: Thu 11/15/07 5:13pm
 XREF DWG: CLNTINFO.DWG

IMAGE FILES:

REVISIONS		
NUMBER	BY	DATE

0 1 2
 THIS BAR IS EQUAL TO 2"
 AT FULL SCALE (34X22).

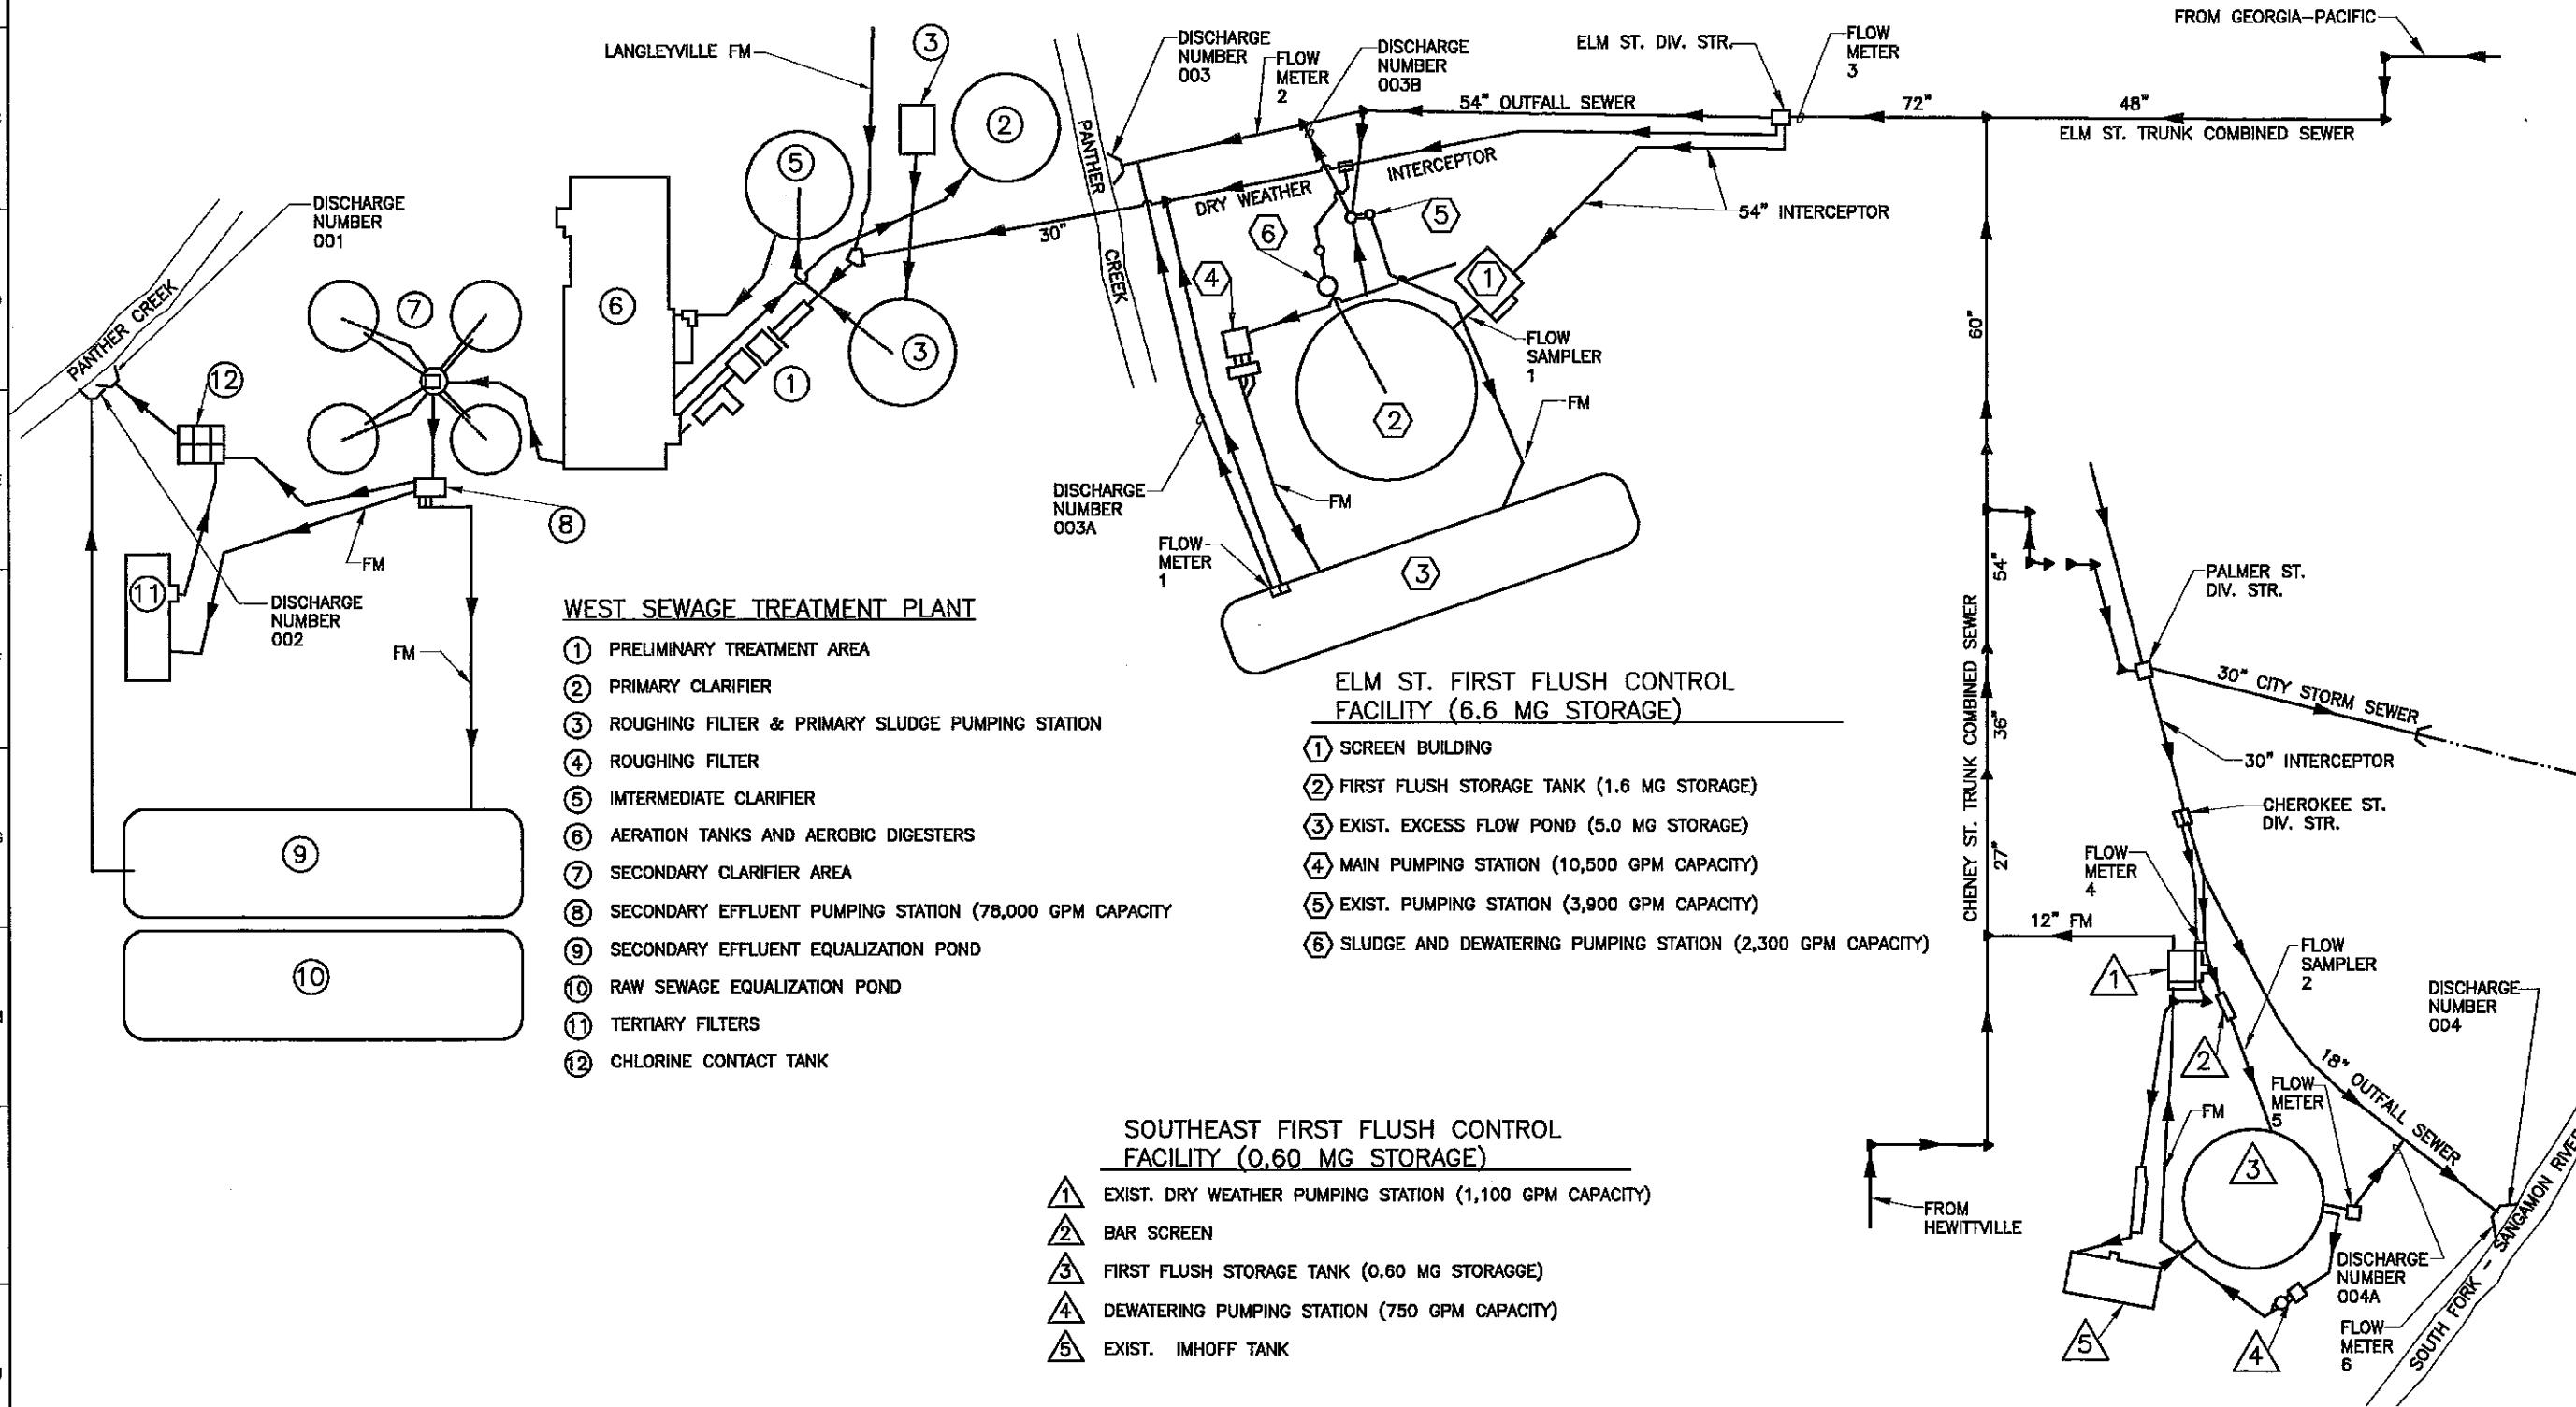

TAYLORVILLE SANTARY DISTRICT
TAYLORVILLE, ILLINOIS
NPDES PERMIT NO. IL0031356
LTCP - PLAN OF STUDY

© Copyright CMT, Inc.
CMT
 CRAWFORD, MURPHY & TILLY, INC.
 CONSULTING ENGINEERS
 License No. 184-000619

DESIGN BY:
 DRAWN BY:
 CHECKED BY:
 APPROVED BY:
 DATE: NOVEMBER, 2007
 JOB No: 07048-01-01

EXHIBIT 1
 SHEET OF SHEET